


GATES & ASSOCIATES
 LANDSCAPE ARCHITECTURE
 LAND PLANNING URBAN DESIGN

2671 CROW CANYON RD, SAN RAMON, CA. 94583
 TEL: 925.736.8176 FAX: 925.838.8901
 WWW.DGATES.COM


RICHMOND TRANSIT VILLAGE

NEVIN STREETSCAPE

RICHMOND CALIFORNIA

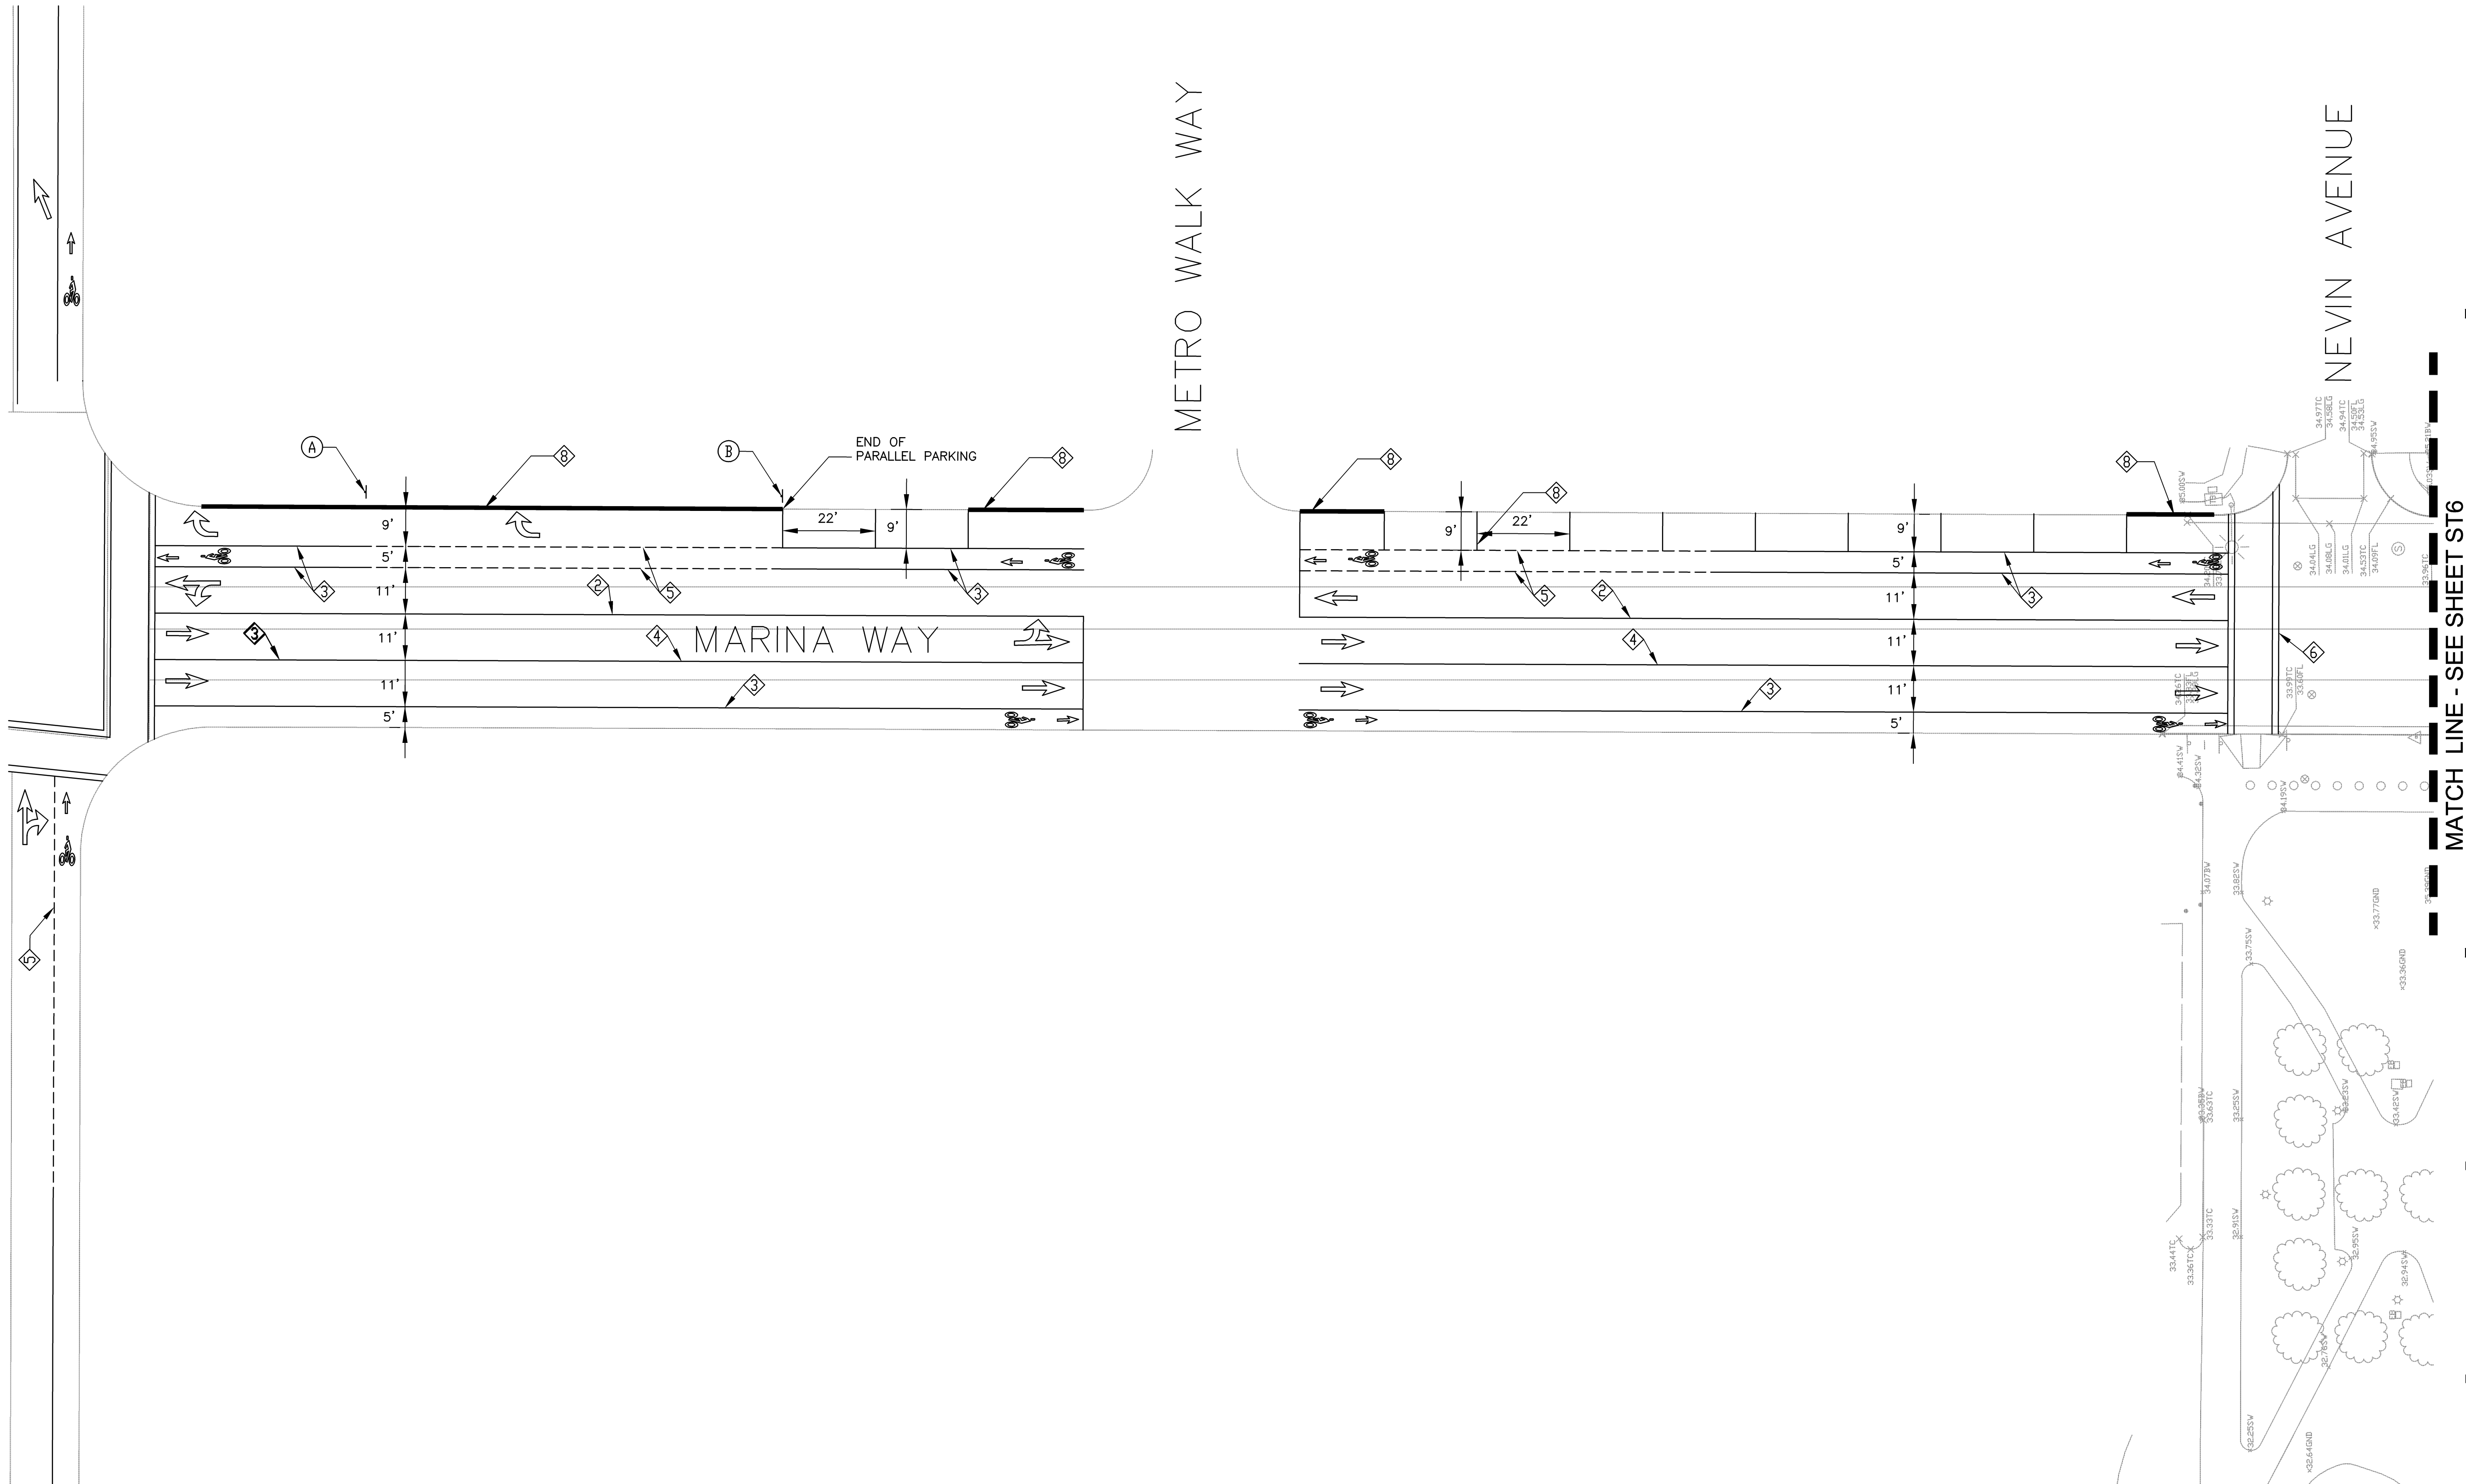

REVISION: DESCRIPTION: DATE:

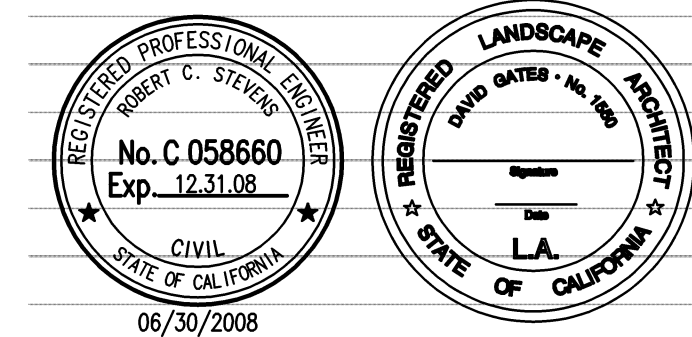

PROJECT NAME: RTV STREETSCAPE
 PROJECT NUMBER: P3765
 PROJECT FILE:
 DRAWN: TEAM WC
 CHECK: RDS
 DATE: 6-13-2008



BIKEWAY STRIPING

